




WEST ELEVATION

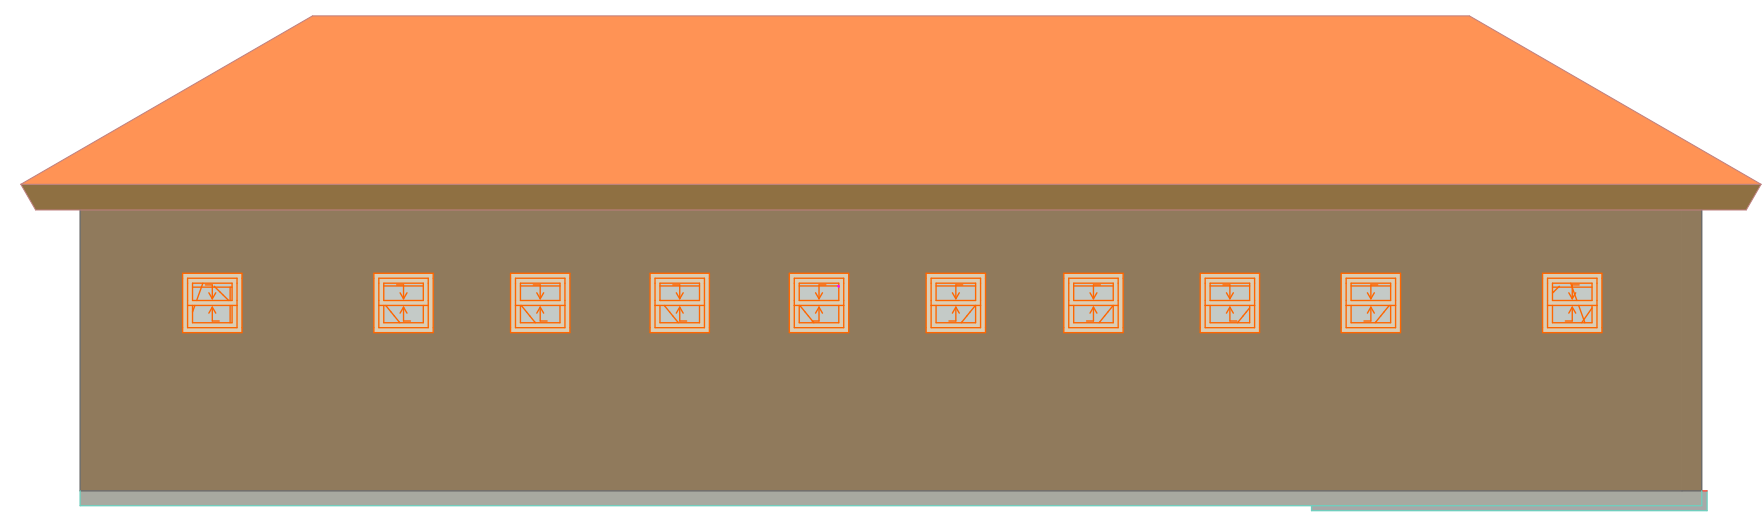


EAST ELEVATION

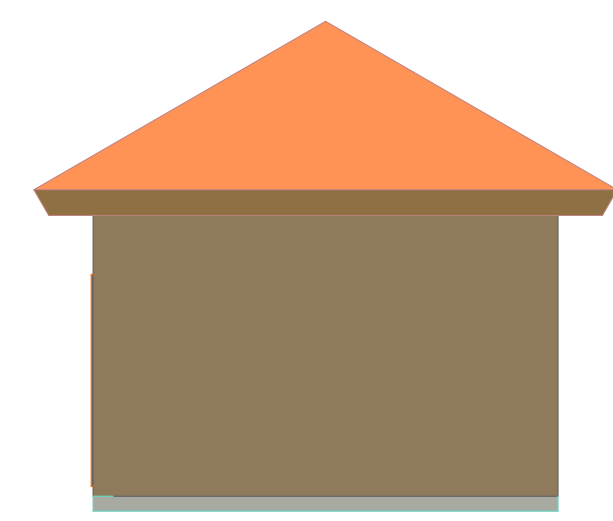


SOUTH ELEVATION

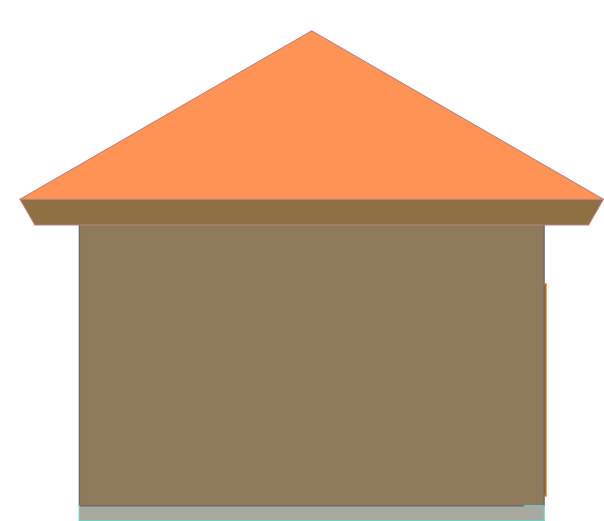


NORTH ELEVATION

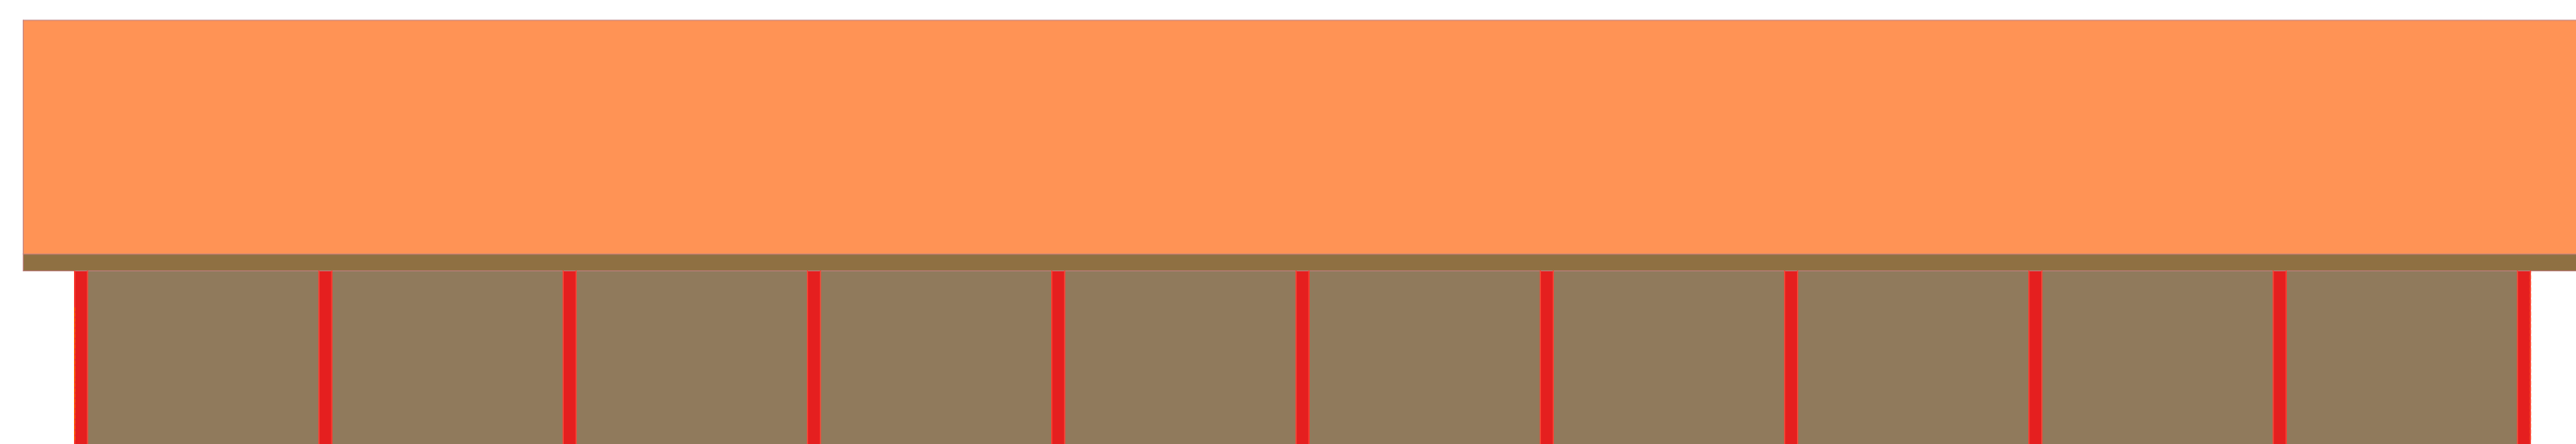


NORTH ELEVATION

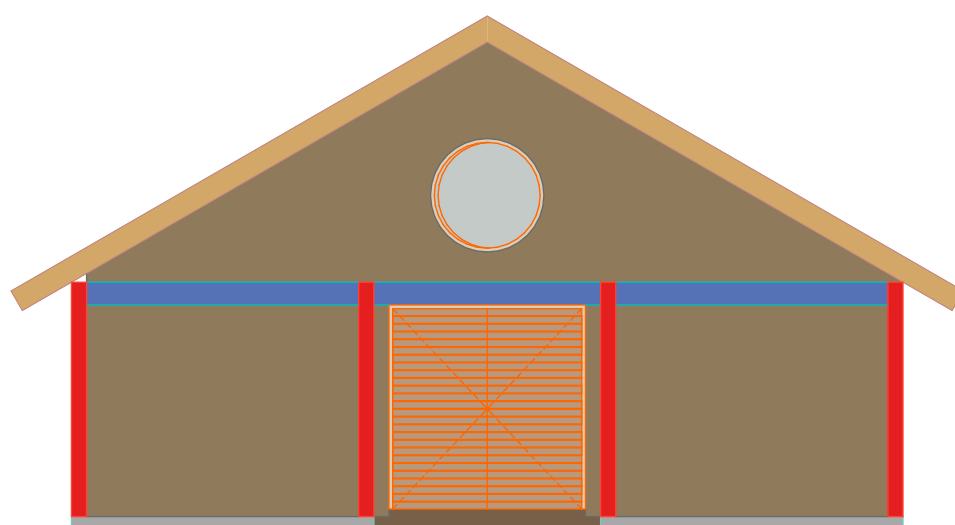


WEST ELEVATION

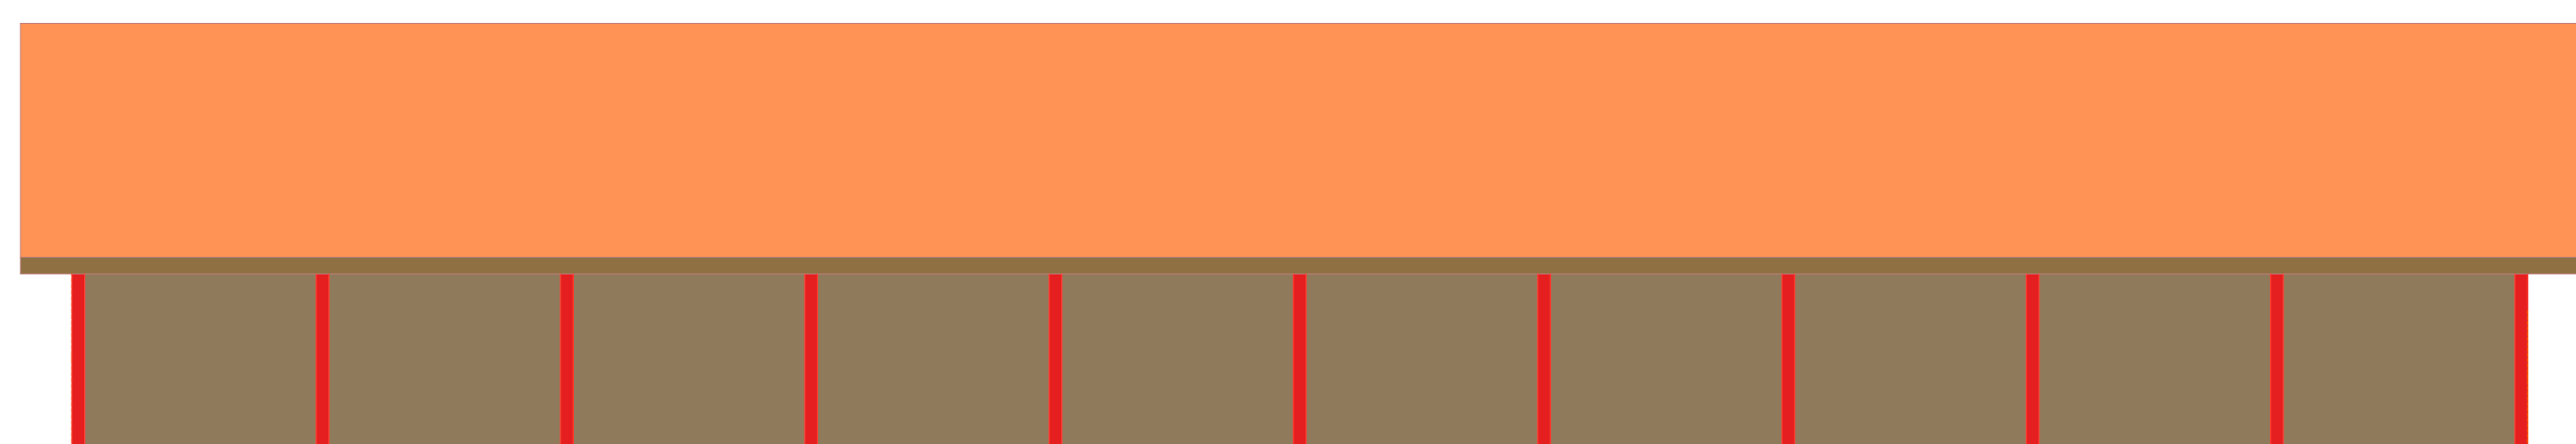

SOUTH ELEVATION

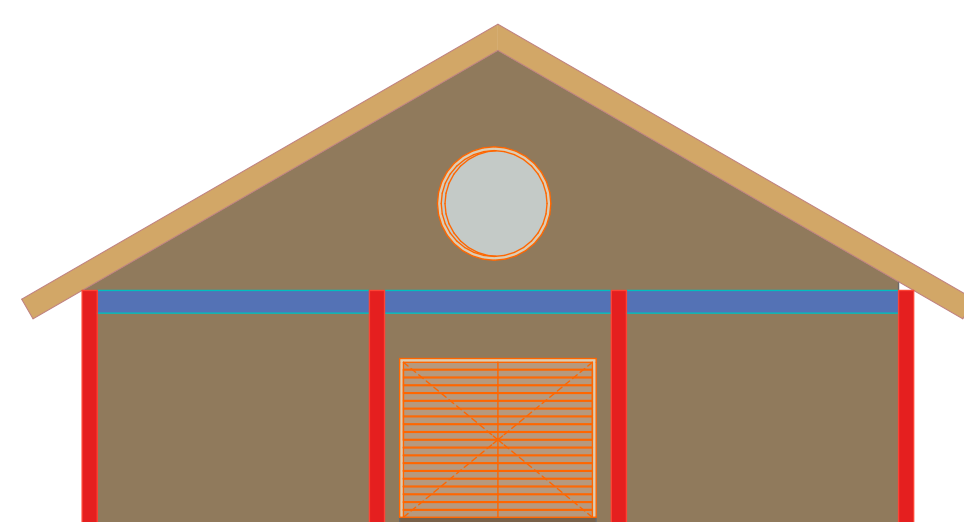


EAST ELEVATION

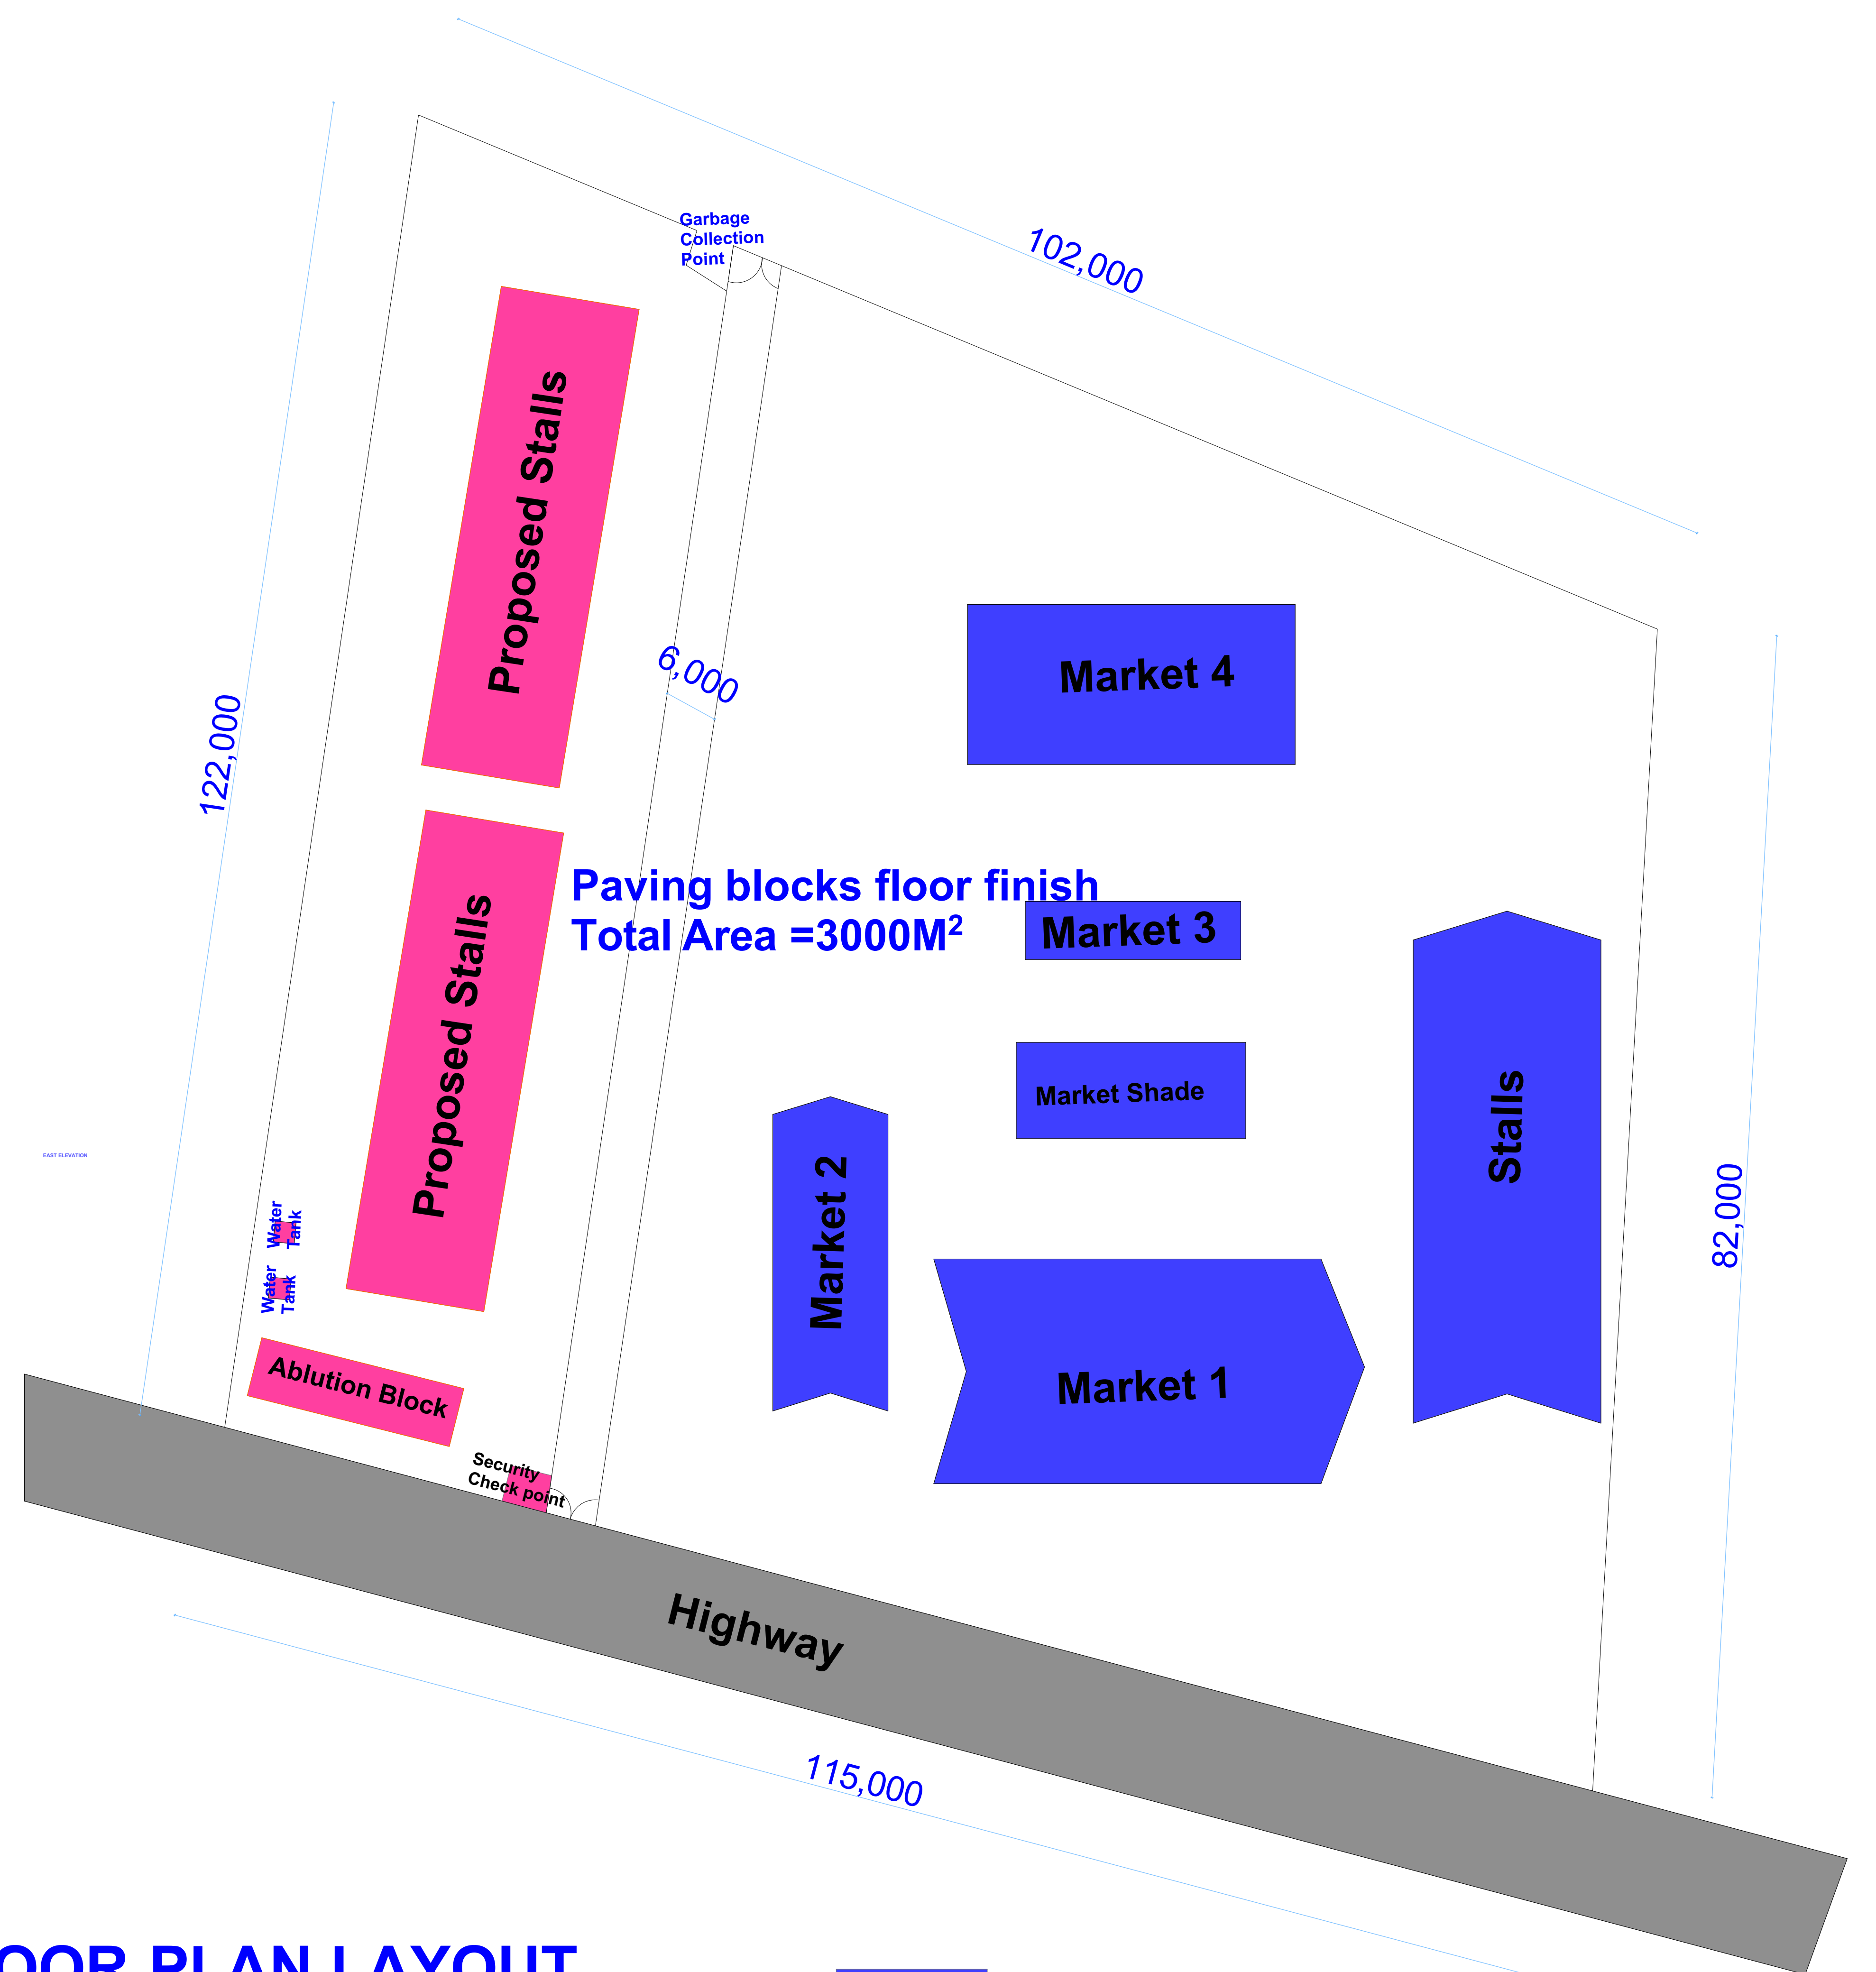

Paving blocks floor finish  
Total Area = 3000M<sup>2</sup>

**FLOOR PLAN LAYOUT**

**Key:**  Existing Structures  
 Proposed Structures

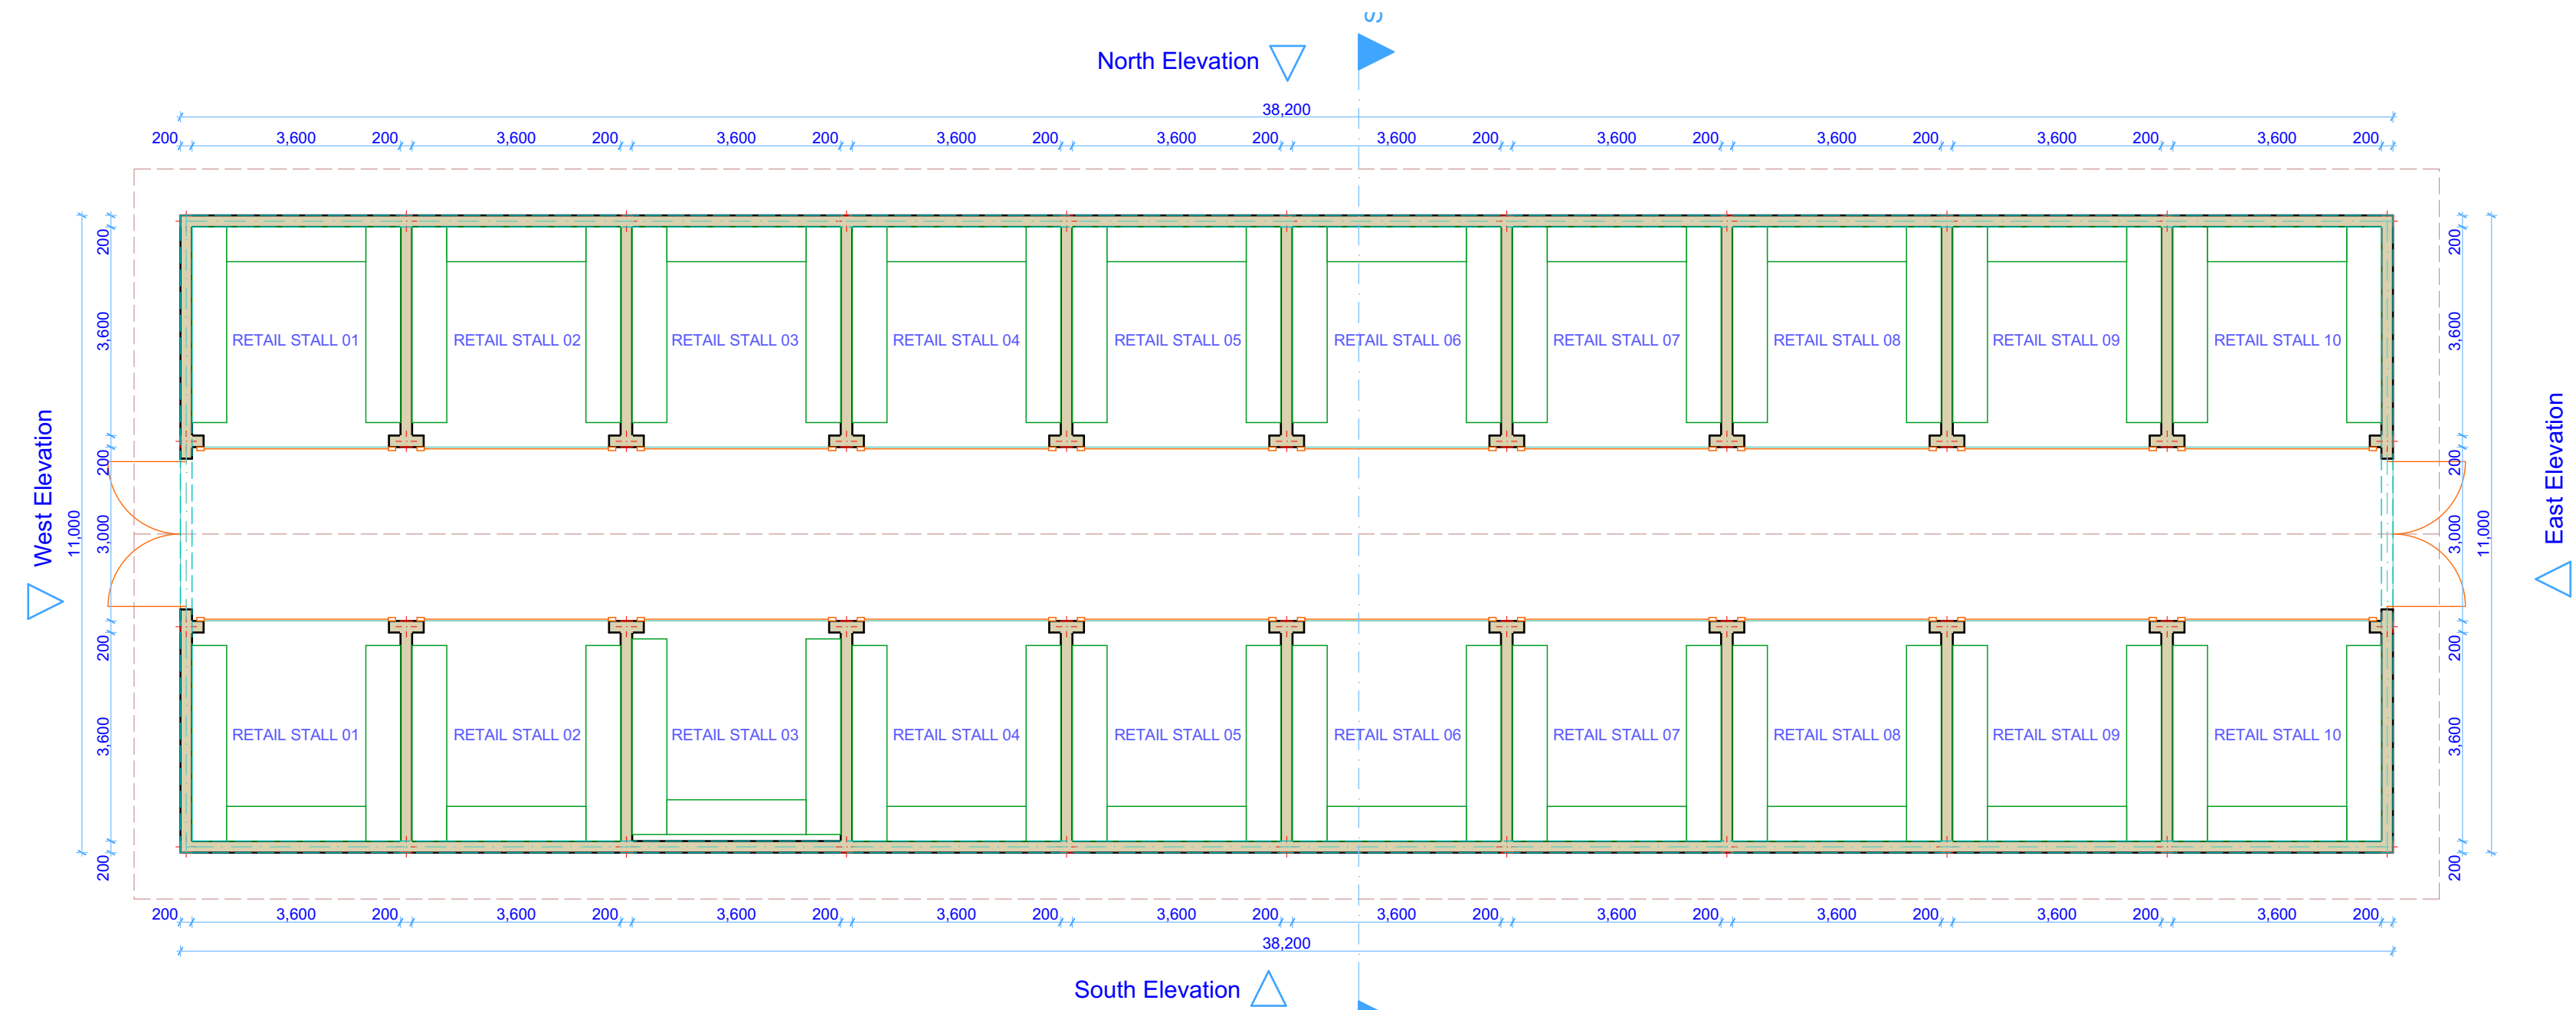

**MARKET STALL FLOOR PLAN**

**EMPLOYER: COUNTY GOVERNMENT OF BARINGO  
PO. BOX 53-30400 KABARNET**

**PROJECT MANAGER: THE CHIEF OFFICER  
PHYSICAL & URBAN DEVELOPMENT  
PO. BOX 40400, KABARNET.**

**PROJECT NAME: PROPOSED CONSTRUCTION OF  
KABARNET MARKET, BARINGO COUNTY.  
CONTRACT NO. -/PP&UD/KUSP/TI-/2018-2019.**

**DATE: JANUARY, 2019  
DWG NO. : BC 001**

